


In Affidavit - Book 861
Signed by Page 857

THE FOUR SEASONS No. 4

A PARCEL OF LAND IN THE P. L. SPENCER
D.L.C. No. 49 & Wm. H. WILLIAMS D.L.C. No. 50
SECTIONS 17 & 20 T.1S., R.1W., W.M.

WASHINGTON COUNTY, OREGON
DATE: MAY 1969 SCALE: 1" = 100'

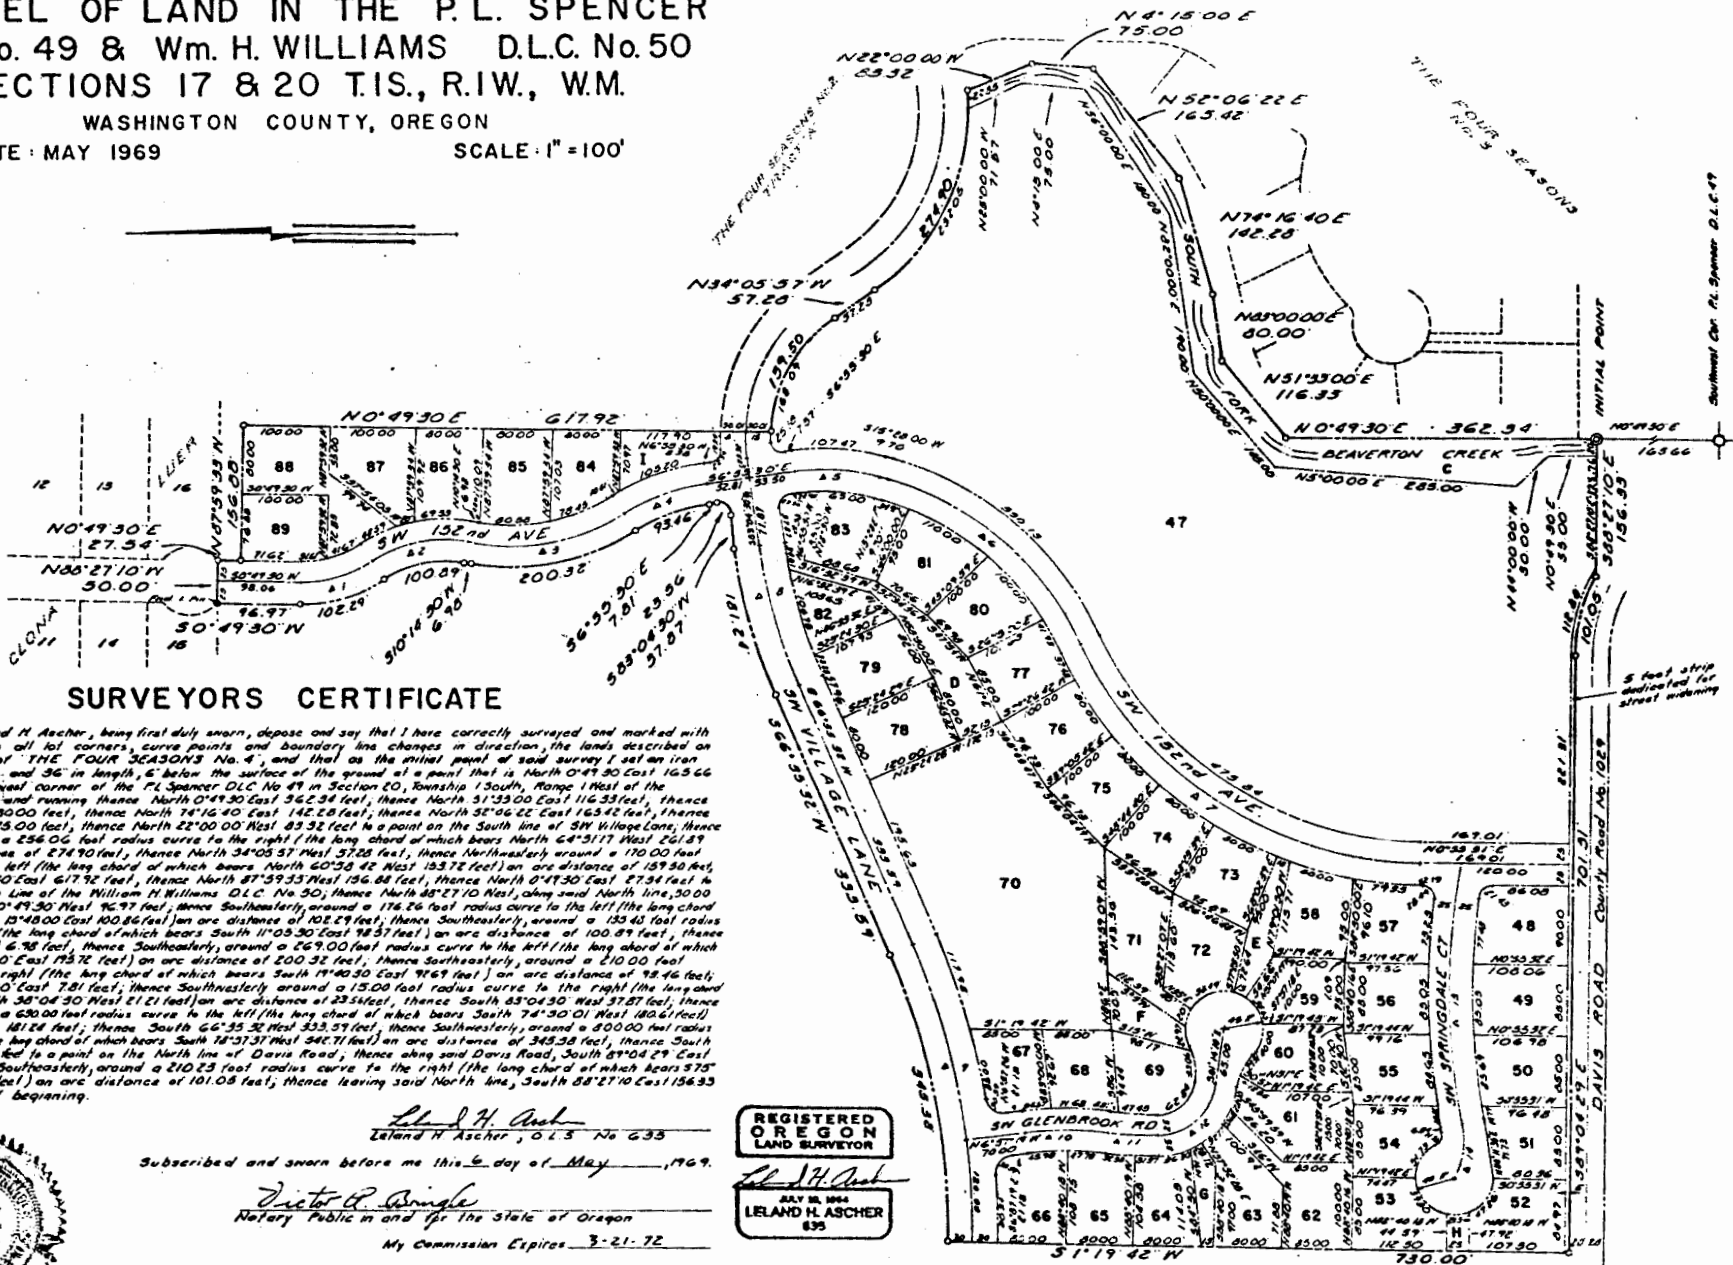

SURVEYORS CERTIFICATE

I, Leland H. Ascher, being first duly sworn, depose and say that I have correctly surveyed and marked with 3/4\"

Leland H. Ascher
Leland H. Ascher, O.E.S. No. 633

Subscribed and sworn before me this 6 day of May, 1969.

Victor R. Amode
Notary Public in and for the State of Oregon
My Commission Expires 3-21-72



REGISTERED
OREGON
LAND SURVEYOR

Leland H. Ascher
LELAND H. ASCHER
633

5 foot strip
dedicated for
street widening

Surveyed by P.L. Spencer D.L.C. 49