


THE FOUR SEASONS NO. 9

A SUBDIVISION OF LOT 70 THE FOUR SEASONS NO. 4
IN SECTION 17, T-1S, R-1W, W.M.

WASHINGTON COUNTY,
FEBRUARY, 1971

OREGON
SCALE: 1" = 30'

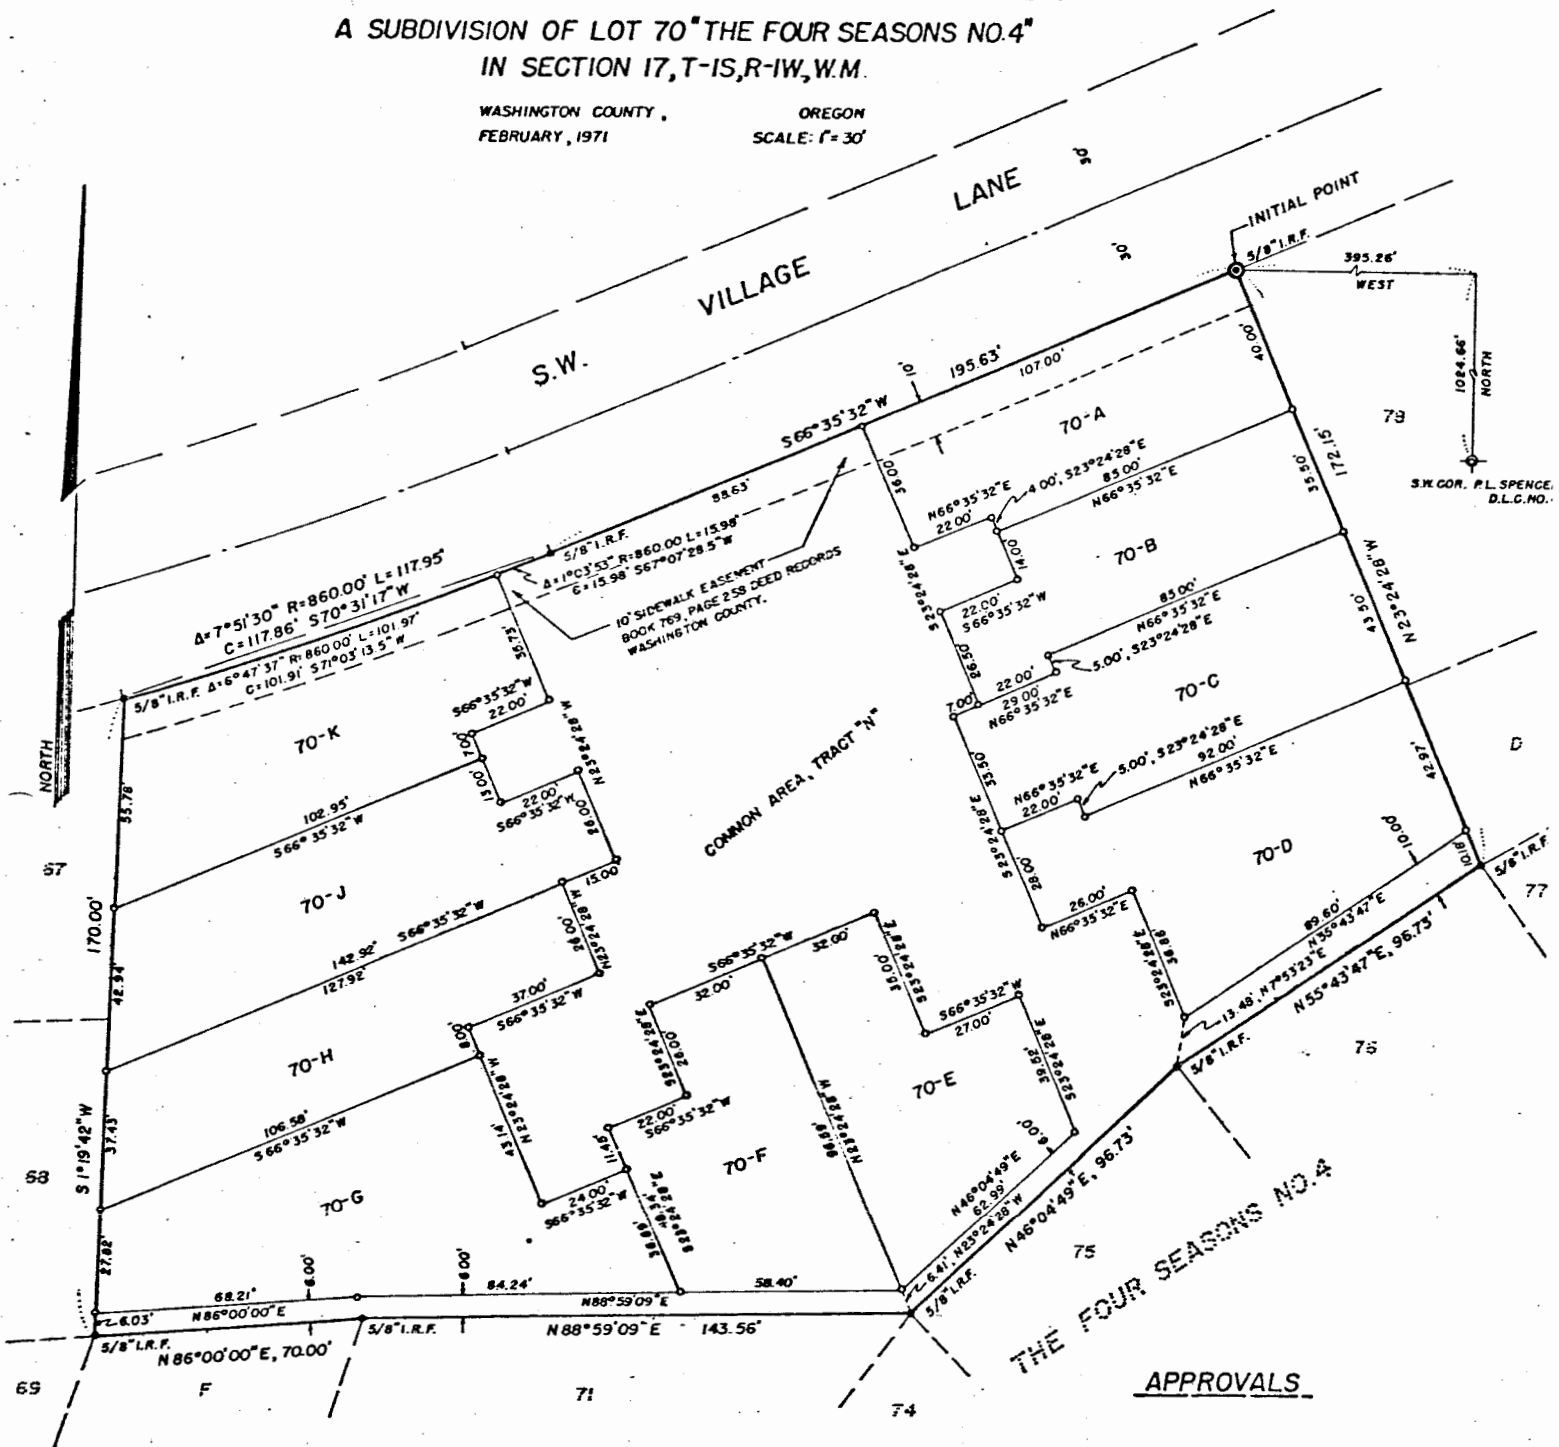

APPROVALS

APPROVED THIS 23 DAY OF MARCH, 1971

WASHINGTON COUNTY PLANNING
COMMISSION

[Signature]

APPROVED THIS 23 DAY OF MARCH, 1971

CHIEF, ENGINEERING DIVISION, DEPT. OF
PUBLIC WORKS (COUNTY SURVEYOR),
WASHINGTON COUNTY.

BY *[Signature]* DEPUTY

APPROVED THIS 23 DAY OF March, 1971

DIRECTOR OF REVENUE AND TAXATION
(COUNTY ASSESSOR),
WASHINGTON COUNTY.

Donald W. Mason, Director
BY *[Signature]* Deputy